


NOTE: THIS INSTALLATION APPLIES TO ALL SINGLE AND MULTI-FAMILY DWELLING STRUCTURES AND ACCESSORY BUILDINGS, INCLUDING GARAGES. MAST HEIGHT REQUIREMENTS TO BE DETERMINED BY THE ELECTRIC DEPARTMENT.

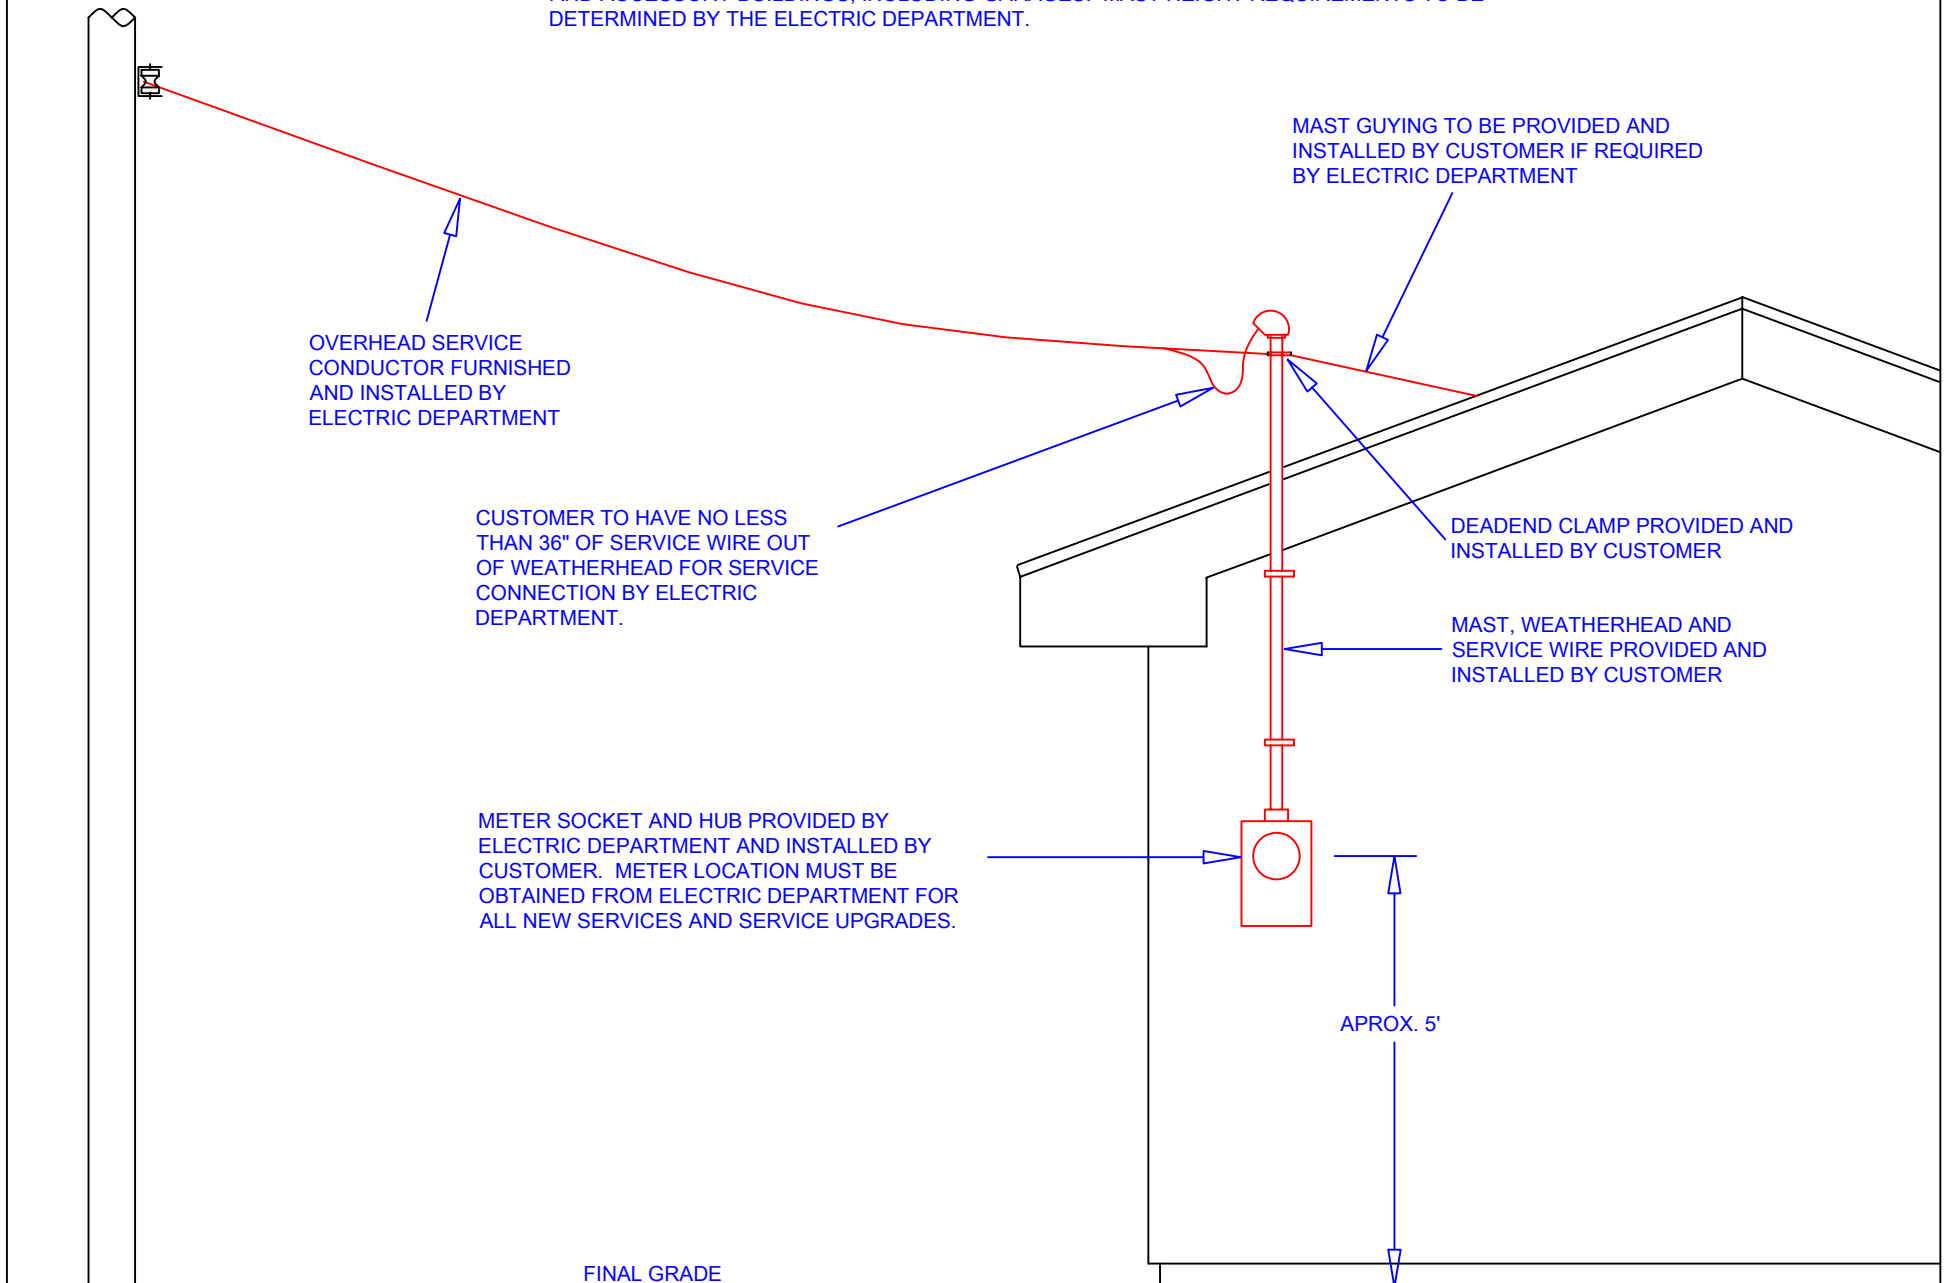

TYPICAL RESIDENTIAL OVERHEAD SERVICE WITH MAST,  
SINGLE OR GANG METER SOCKET, SINGLE PHASE, MAXIMUM  
400 AMP SINGLE SOCKET, ALL GANG SOCKETS

IMPORTANT NUMBERS:

ELECTRIC DEPARTMENT (540) 375-3030  
BUILDING INSPECTIONS (540) 375-3036  
UTILITY COLLECTIONS (540) 375-3021



City of Salem, VA  
Electric Department  
Service Standards

DRAWING 2 OF 8 REVISED 12/03