

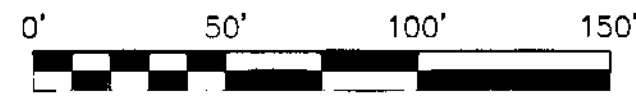
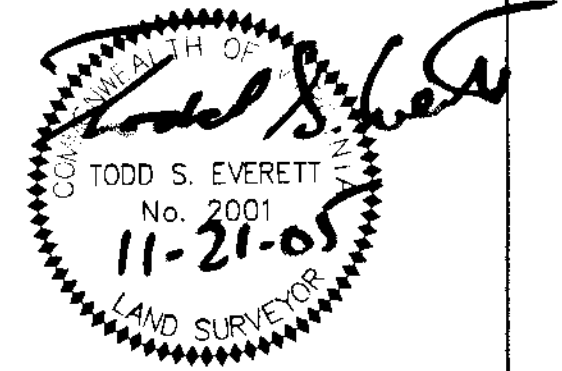


- LEGEND  
 IPF - IRON PIN FOUND  
 IPS - IRON PIN SET  
 PIPE - IRON PIPE FOUND  
 IRON - IRON FOUND  
 PUE - PUBLIC UTILITY EASEMENT  
 OH - OVERHEAD UTILITIES  
 - UTILITY POLE  
 - WATER METER

CURVE TABLE						
CURVE	RADIUS	ARC	DELTA	TANGENT	BEARING	CHORD
C1	53.54'	68.71'	73°32'00"	40.00'	S58°21'25"W	64.09'

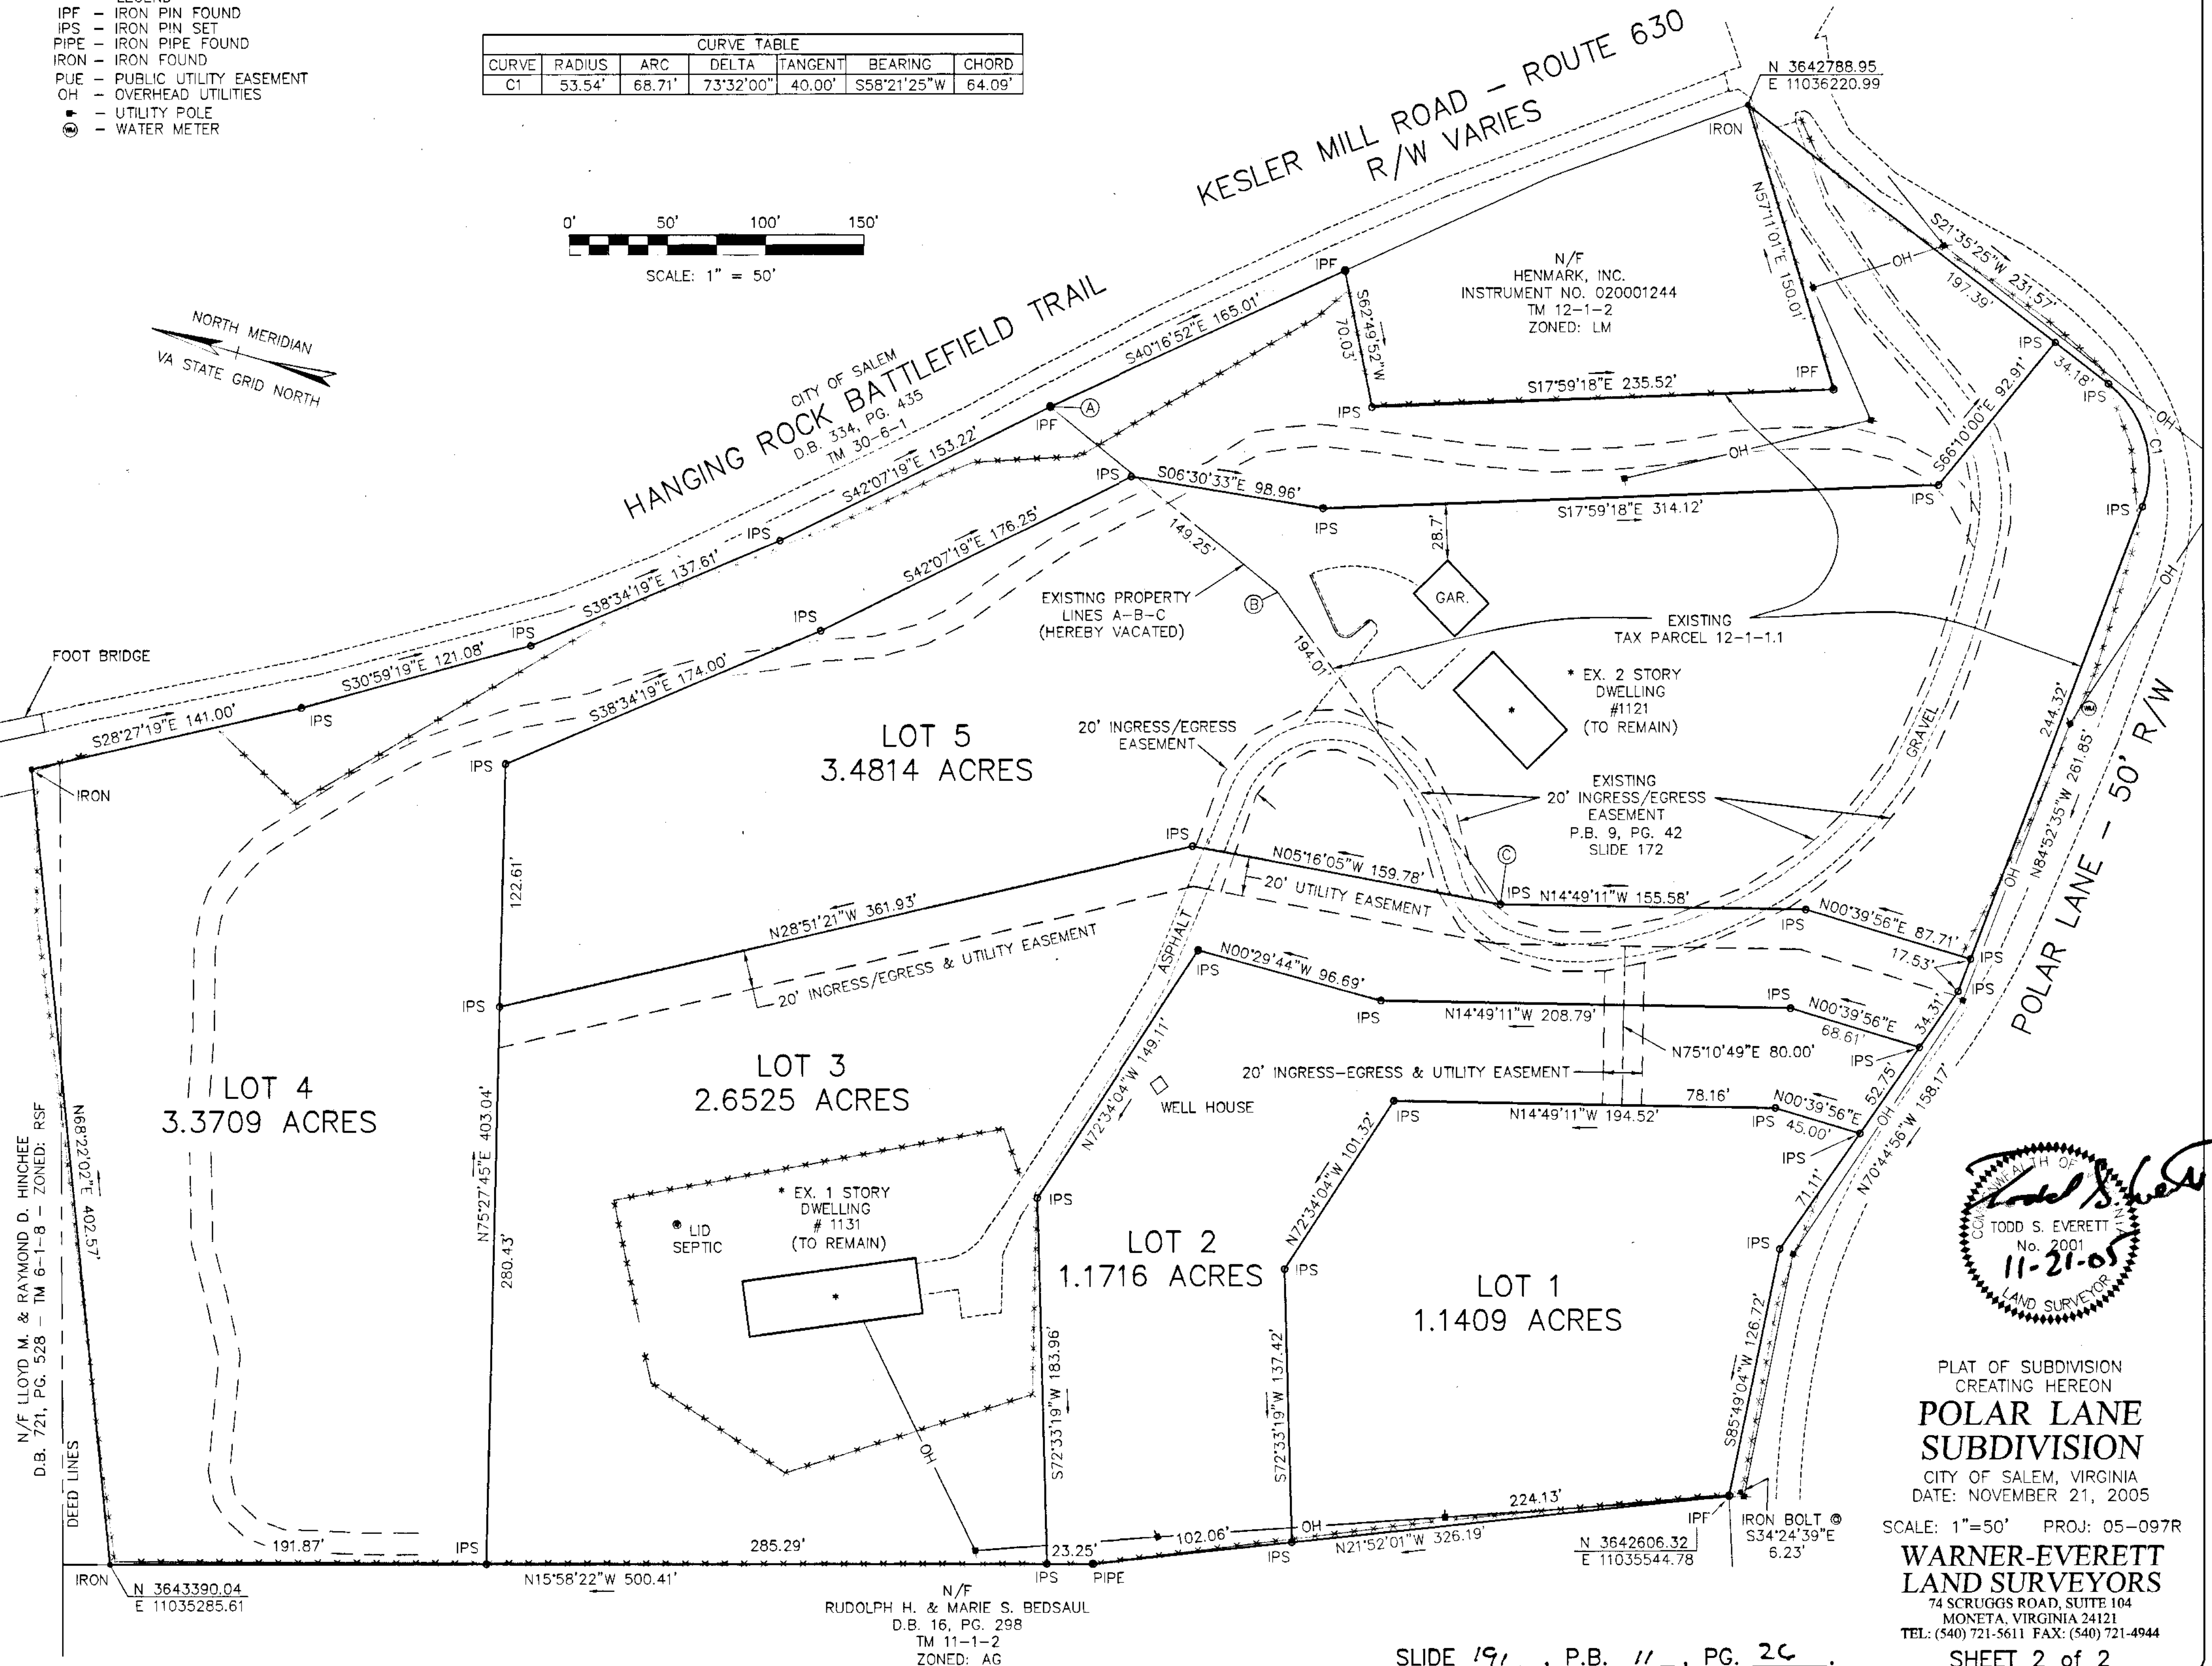

SCALE: 1" = 50'

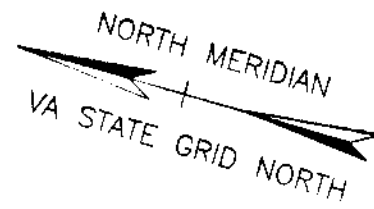

PLAT OF SUBDIVISION  
 CREATING HEREON  
**POLAR LANE  
 SUBDIVISION**  
 CITY OF SALEM, VIRGINIA  
 DATE: NOVEMBER 21, 2005

SCALE: 1"=50' PROJ: 05-097R  
**WARNER-EVERETT  
 LAND SURVEYORS**  
 74 SCRUGGS ROAD, SUITE 104  
 MONETA, VIRGINIA 24121  
 TEL: (540) 721-5611 FAX: (540) 721-4944